


# SHOWELL LANE & ELOYD HILL

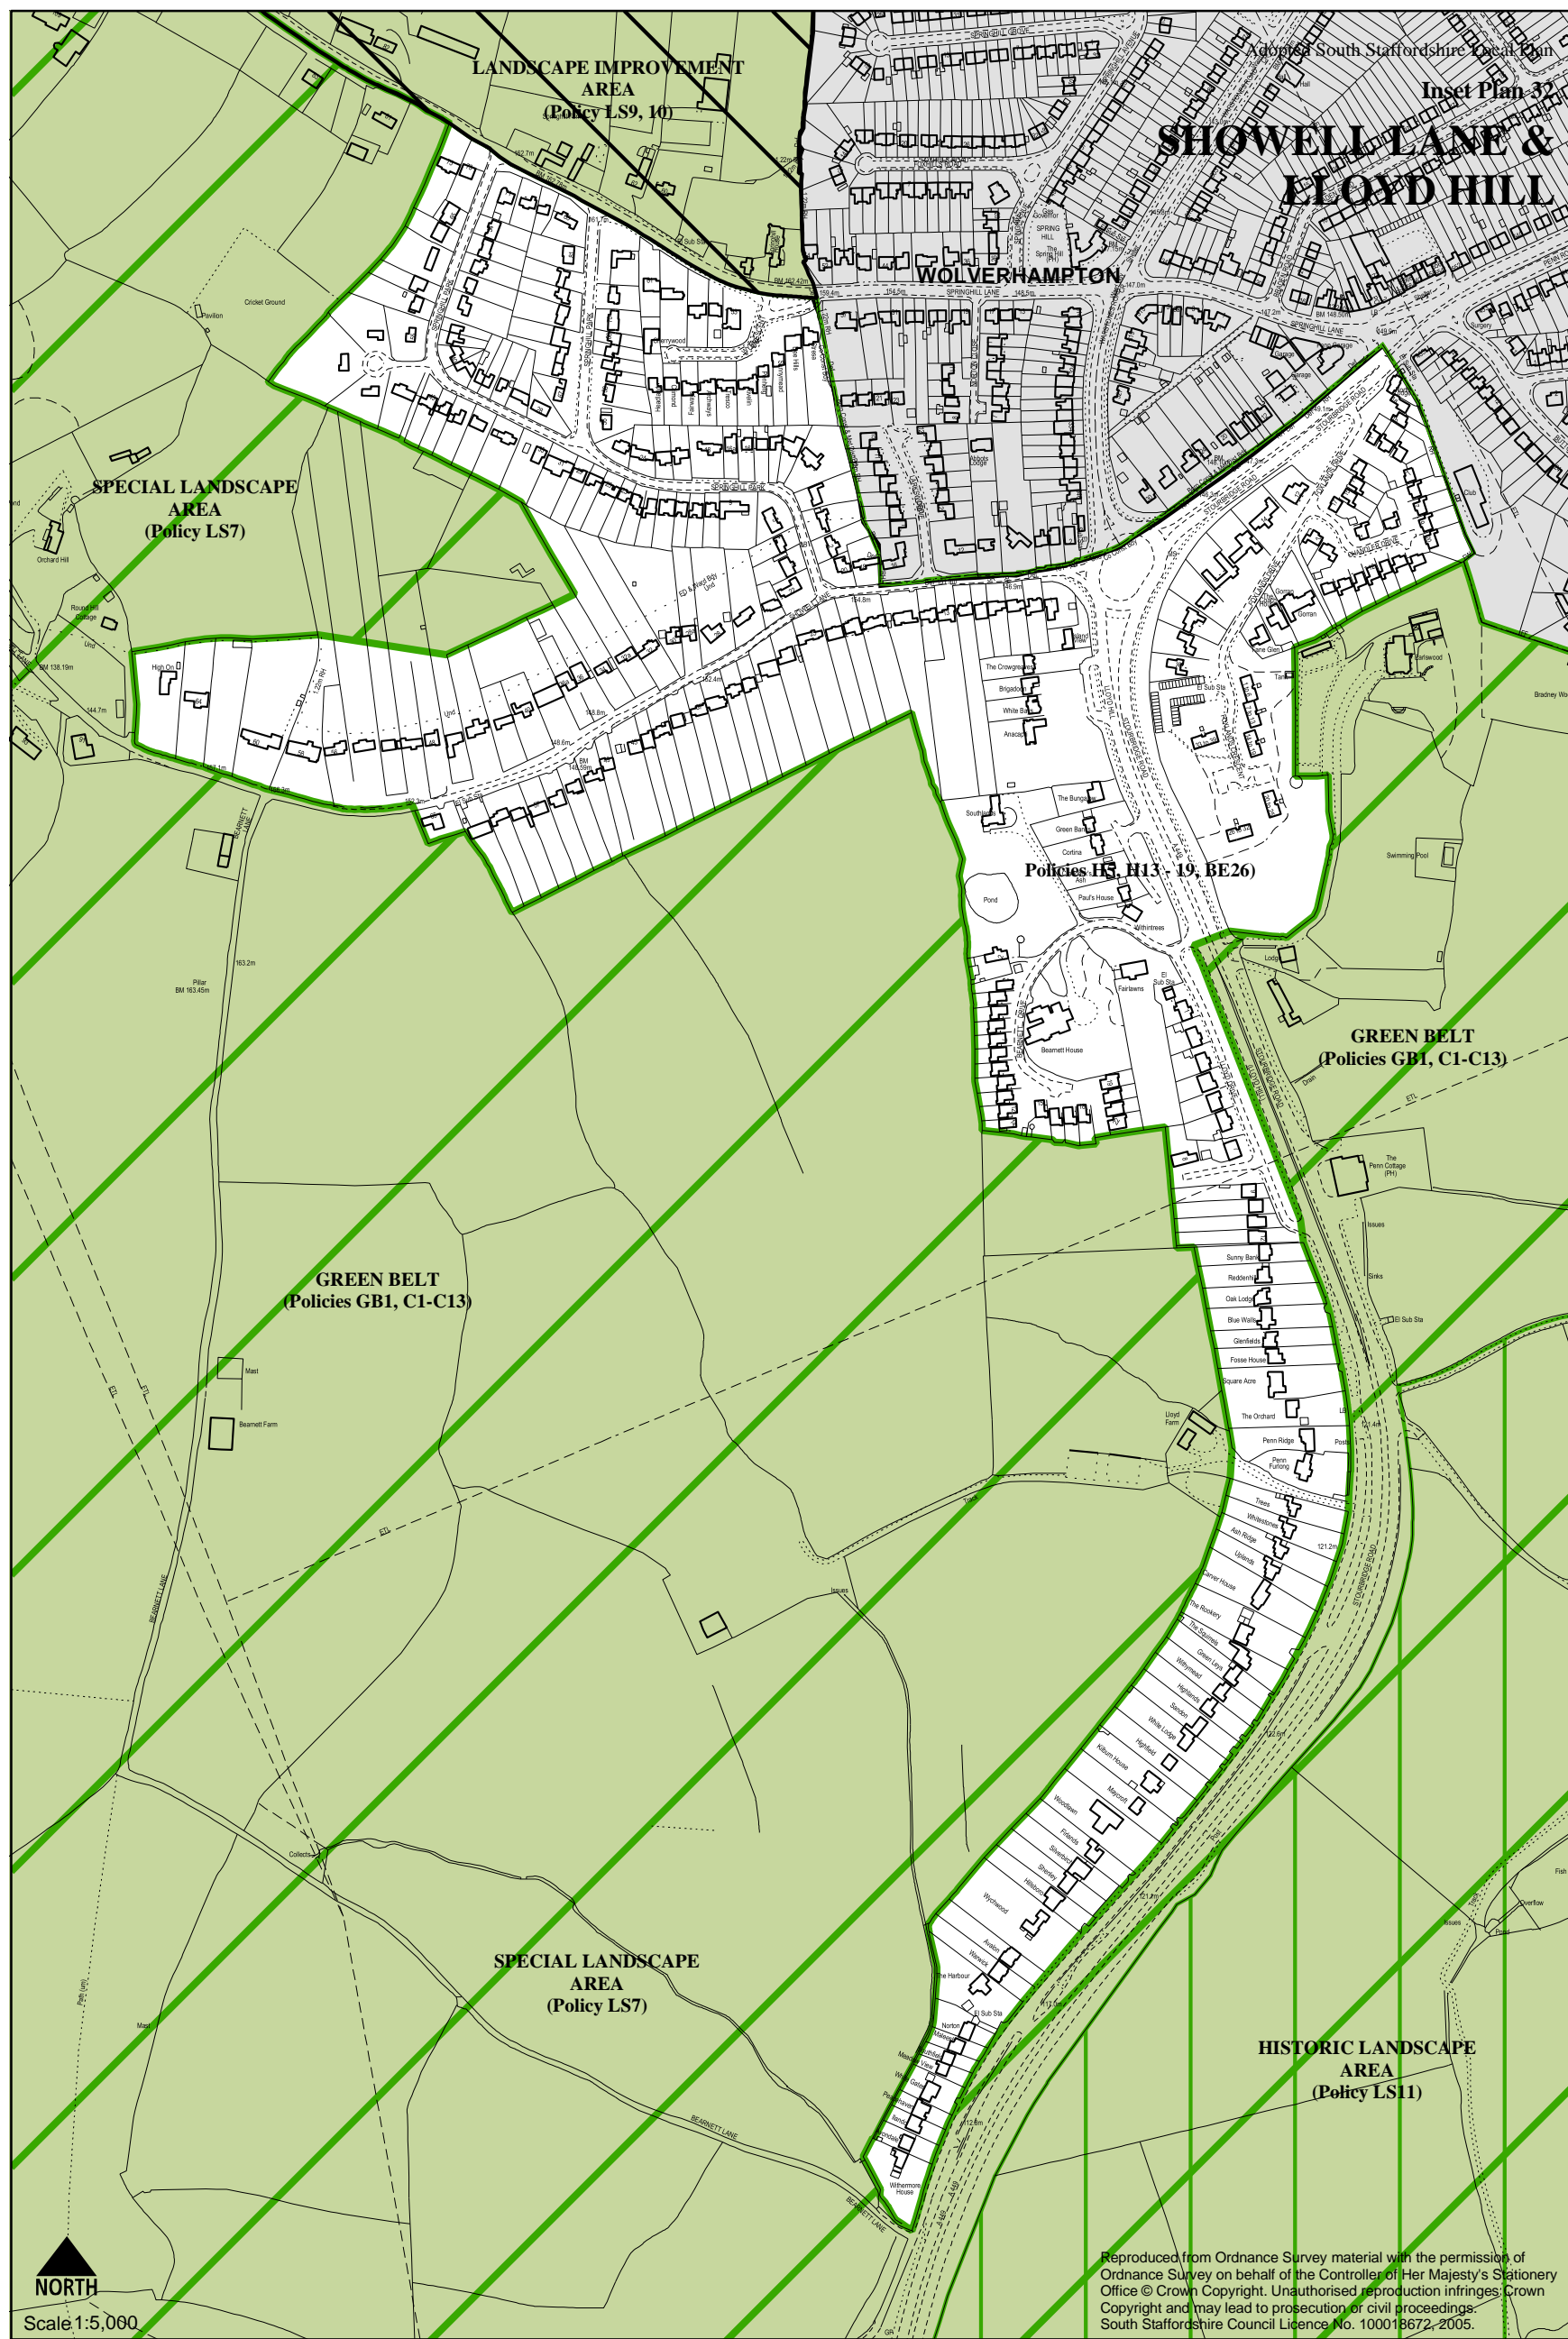

**NORTH**  
Scale 1:5,000

Reproduced from Ordnance Survey material with the permission of Ordnance Survey on behalf of the Controller of Her Majesty's Stationary Office © Crown Copyright. Unauthorised reproduction infringes Crown Copyright and may lead to prosecution or civil proceedings. South Staffordshire Council Licence No. 100018672-2005.