



ESSINGTON

Inset Plan 13

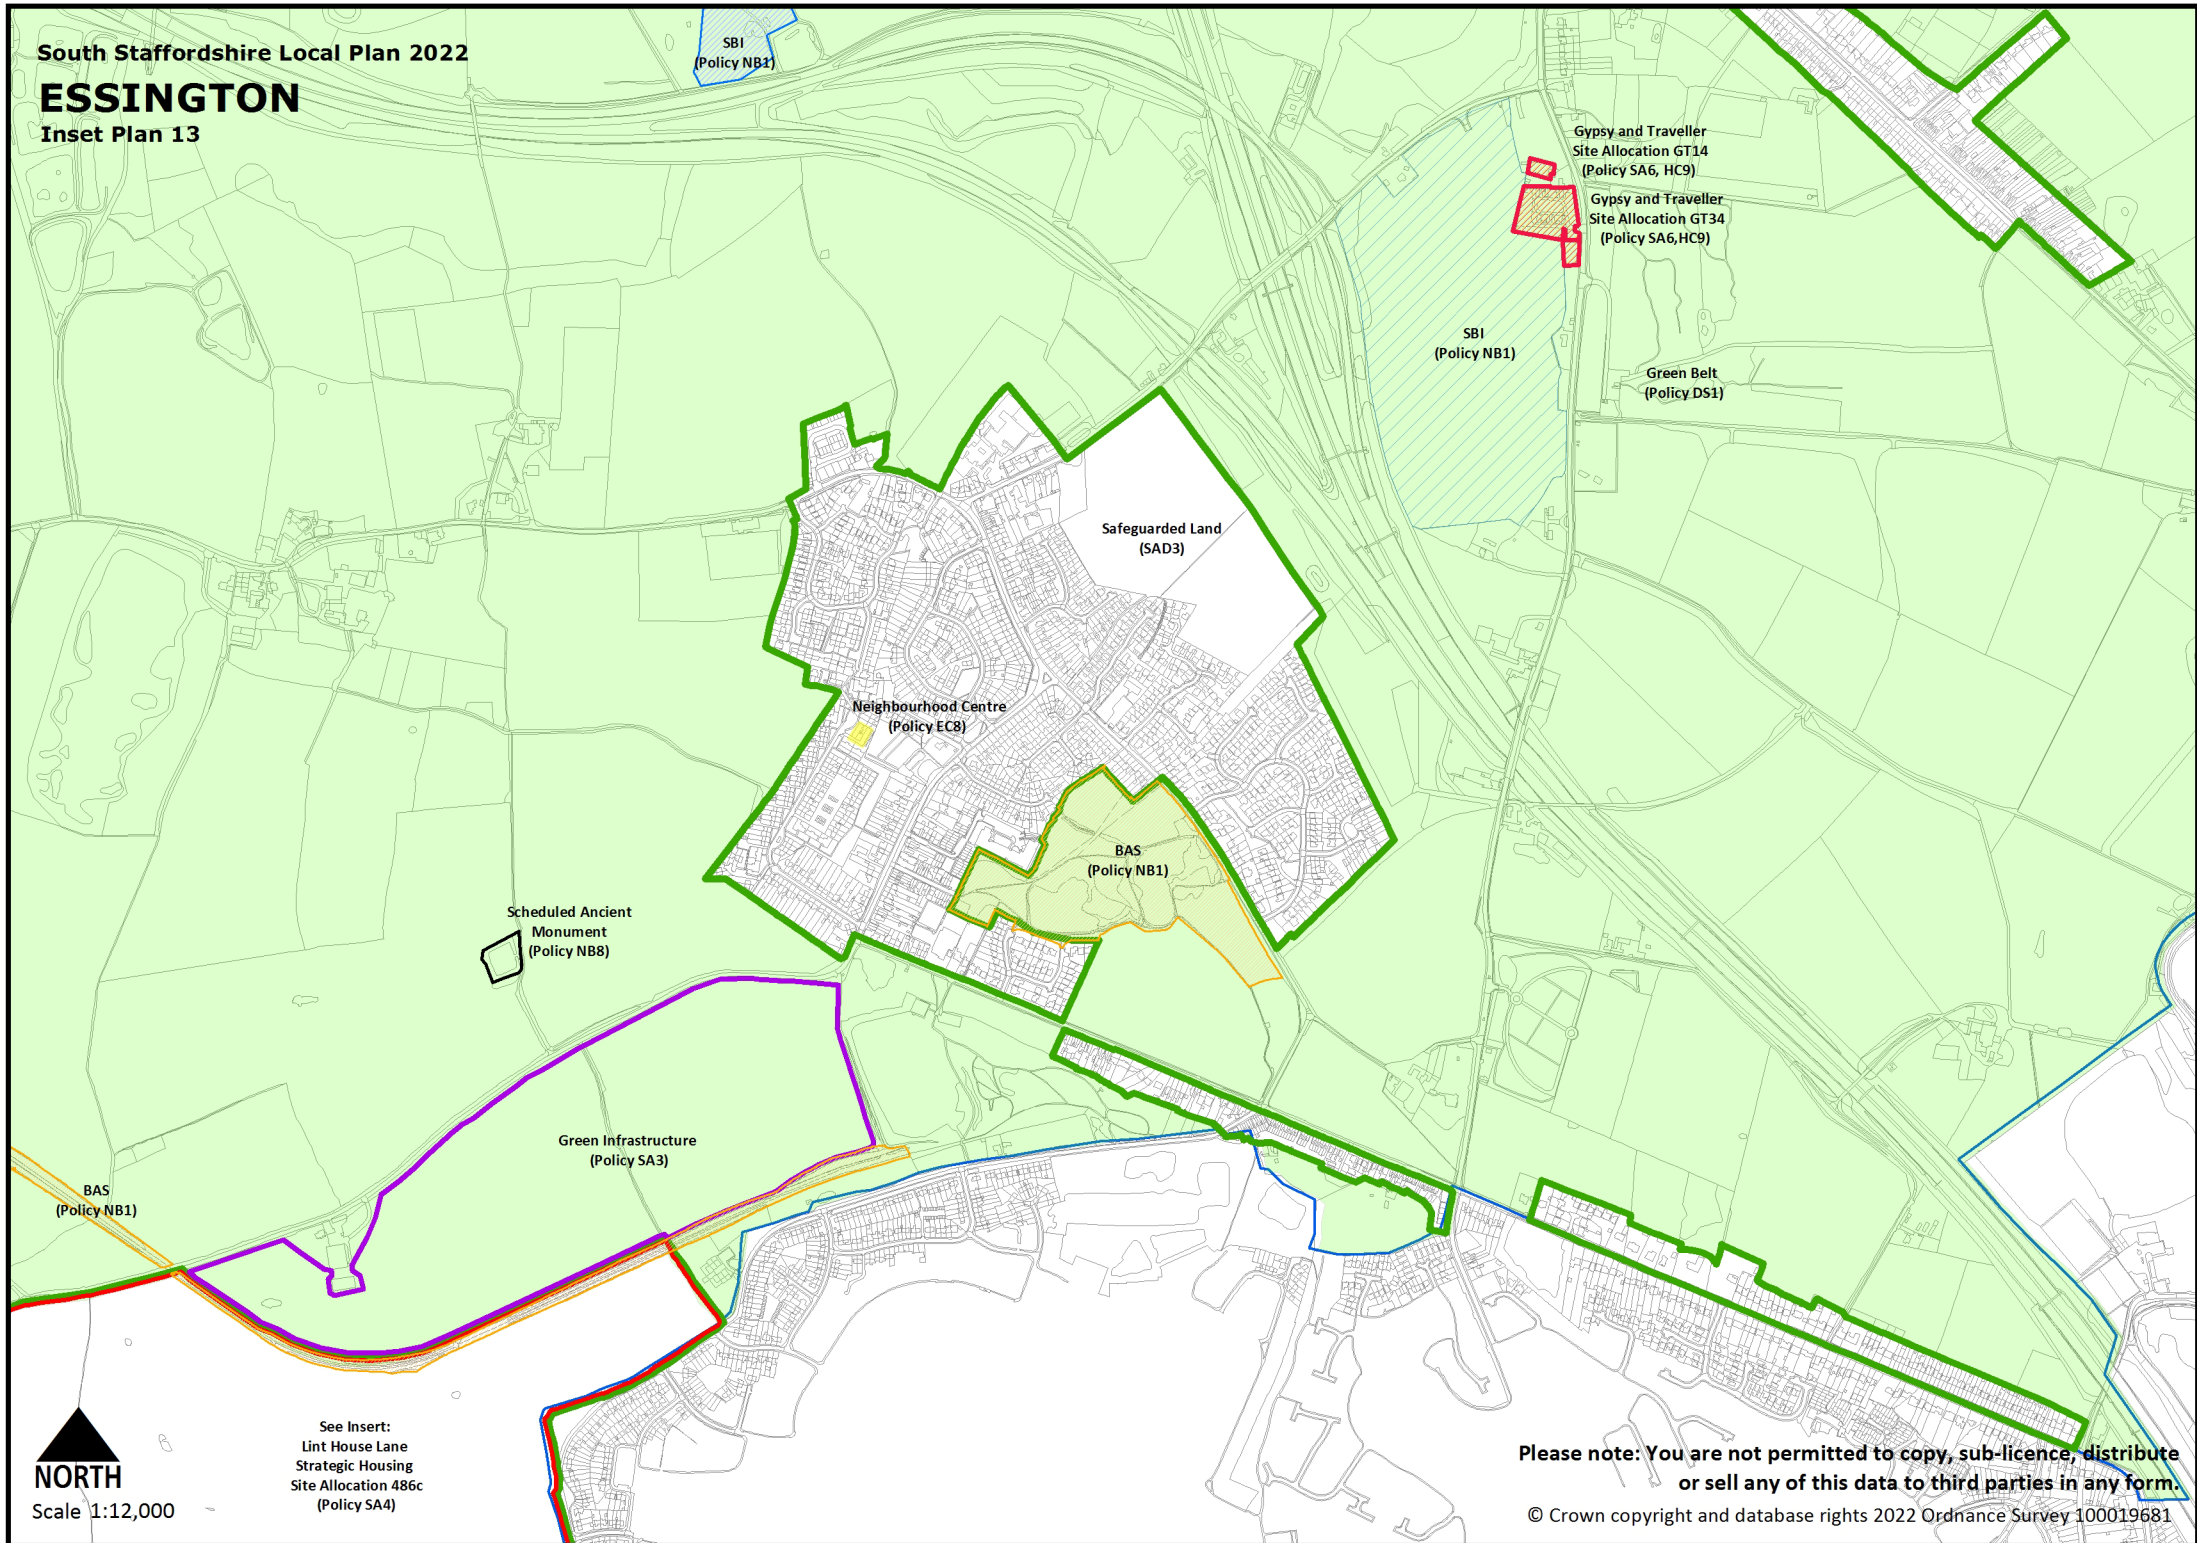


NORTH
Scale 1:12,000

See Insert:
Lint House Lane
Strategic Housing
Site Allocation 486c
(Policy SA4)

Please note: You are not permitted to copy, sub-licence, distribute or sell any of this data to third parties in any form.

© Crown copyright and database rights 2022 Ordnance Survey 100019681