



BILBROOK AND CODSALL

Inset Plan 45

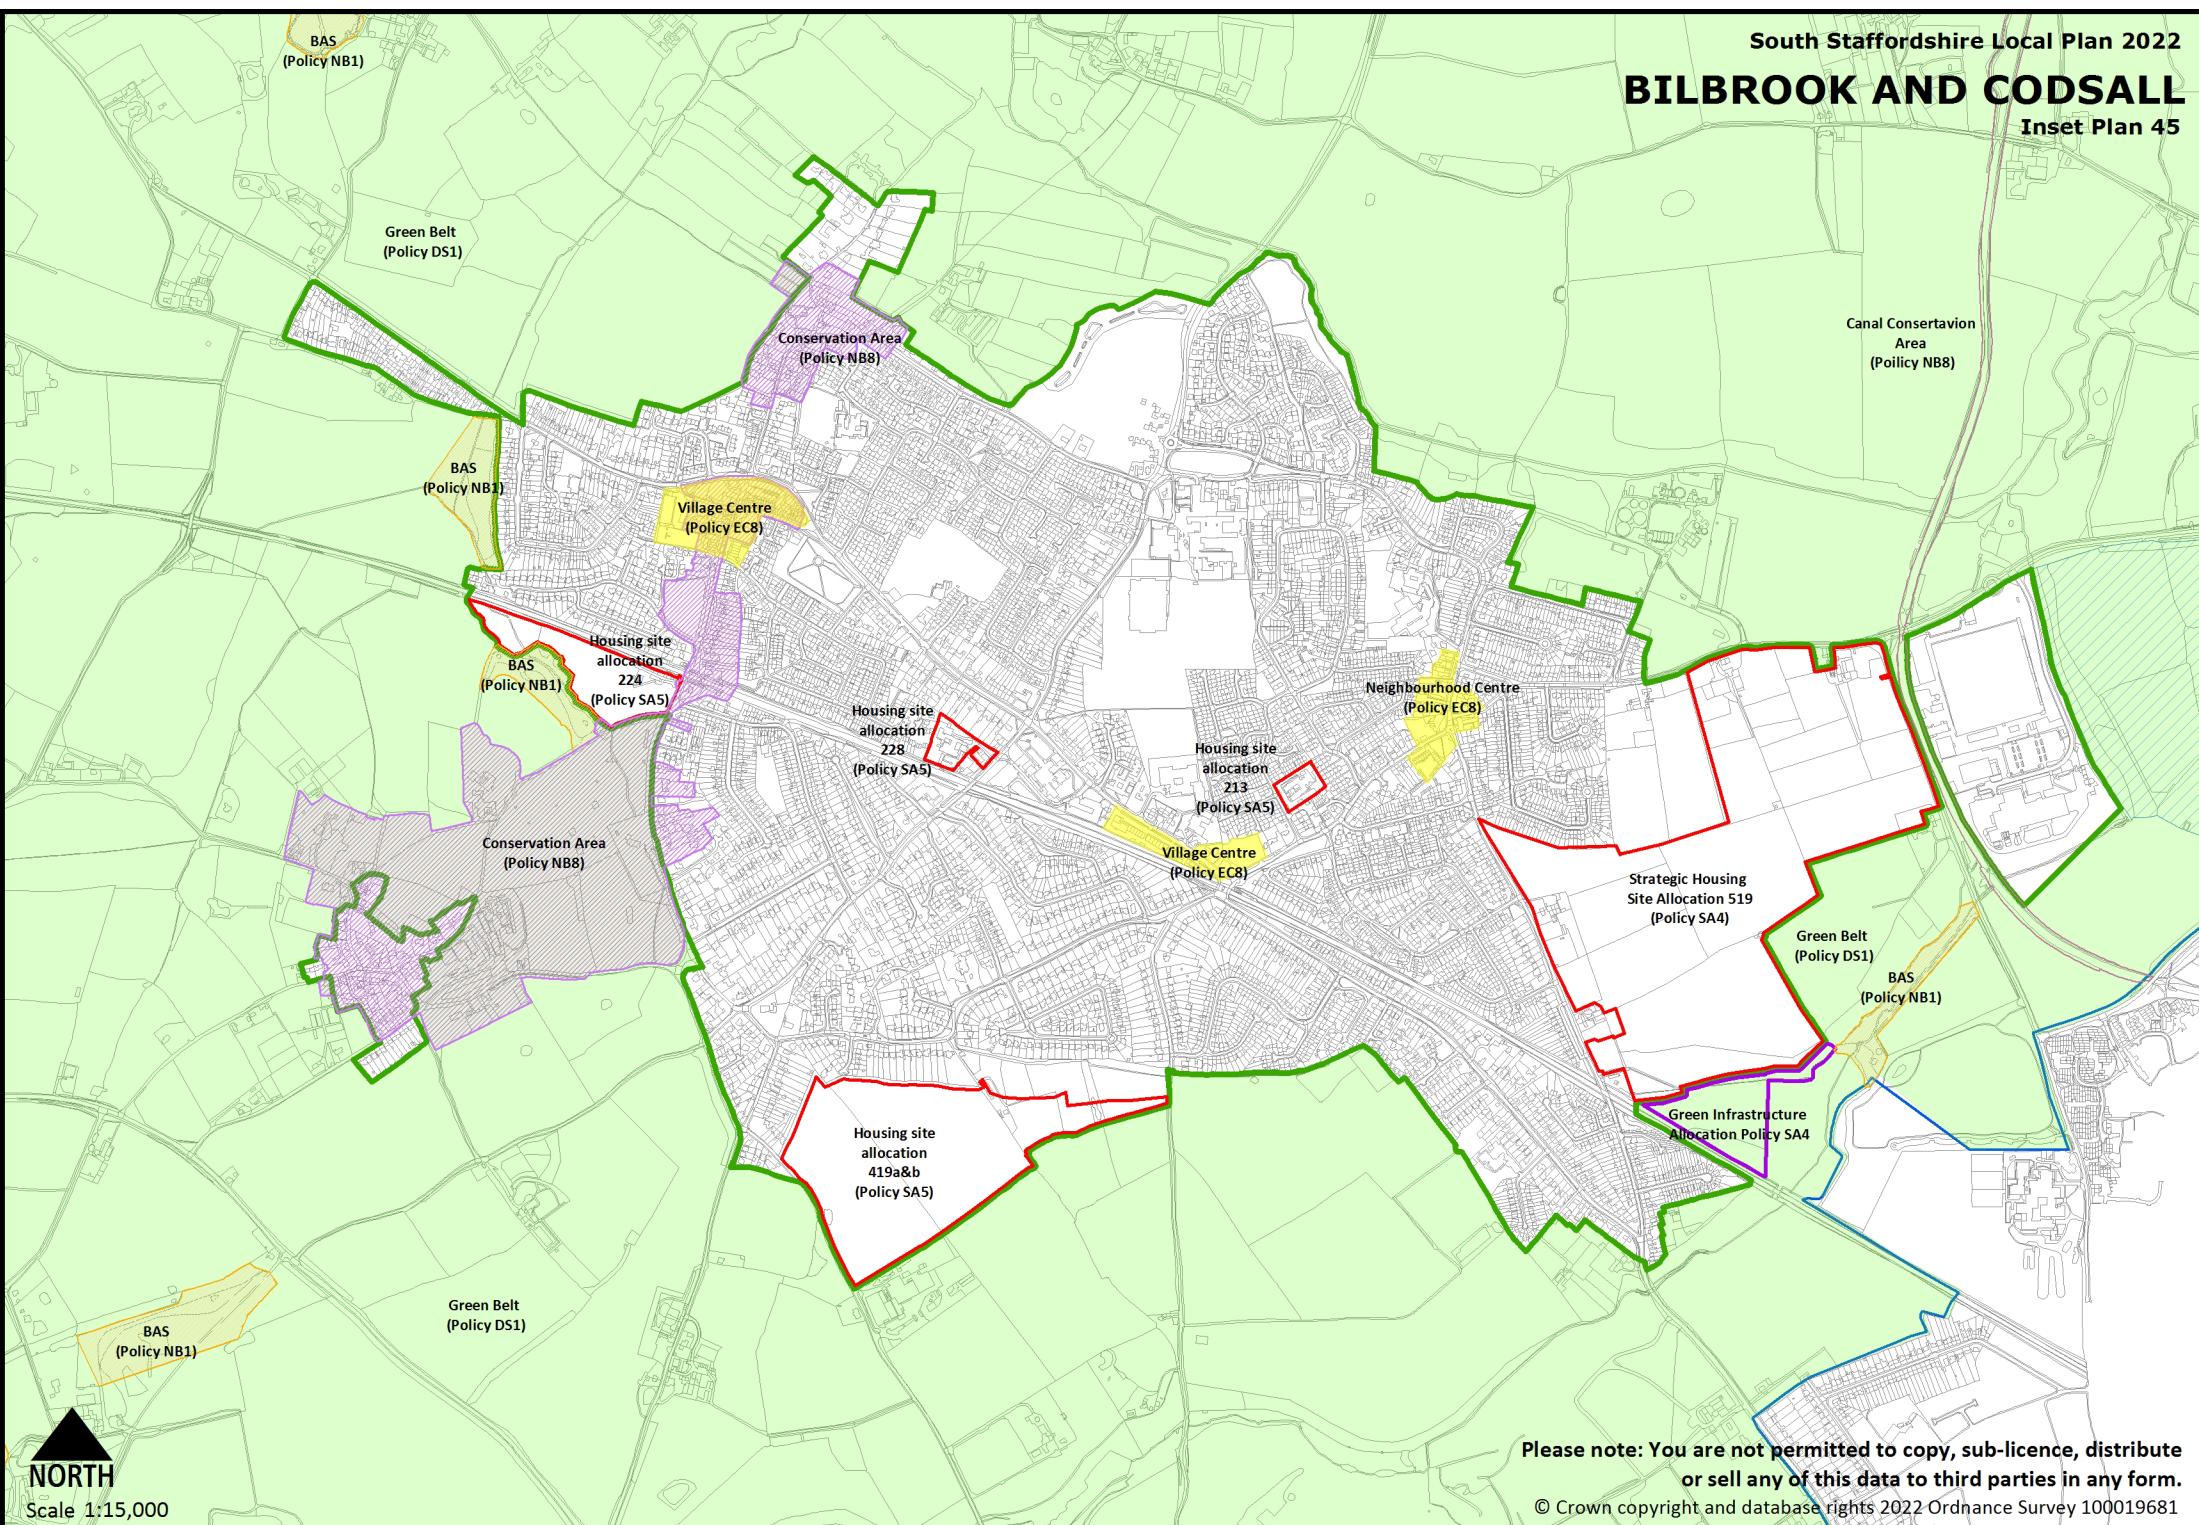

BILBROOK AND CODSALL

Inset Plan 45

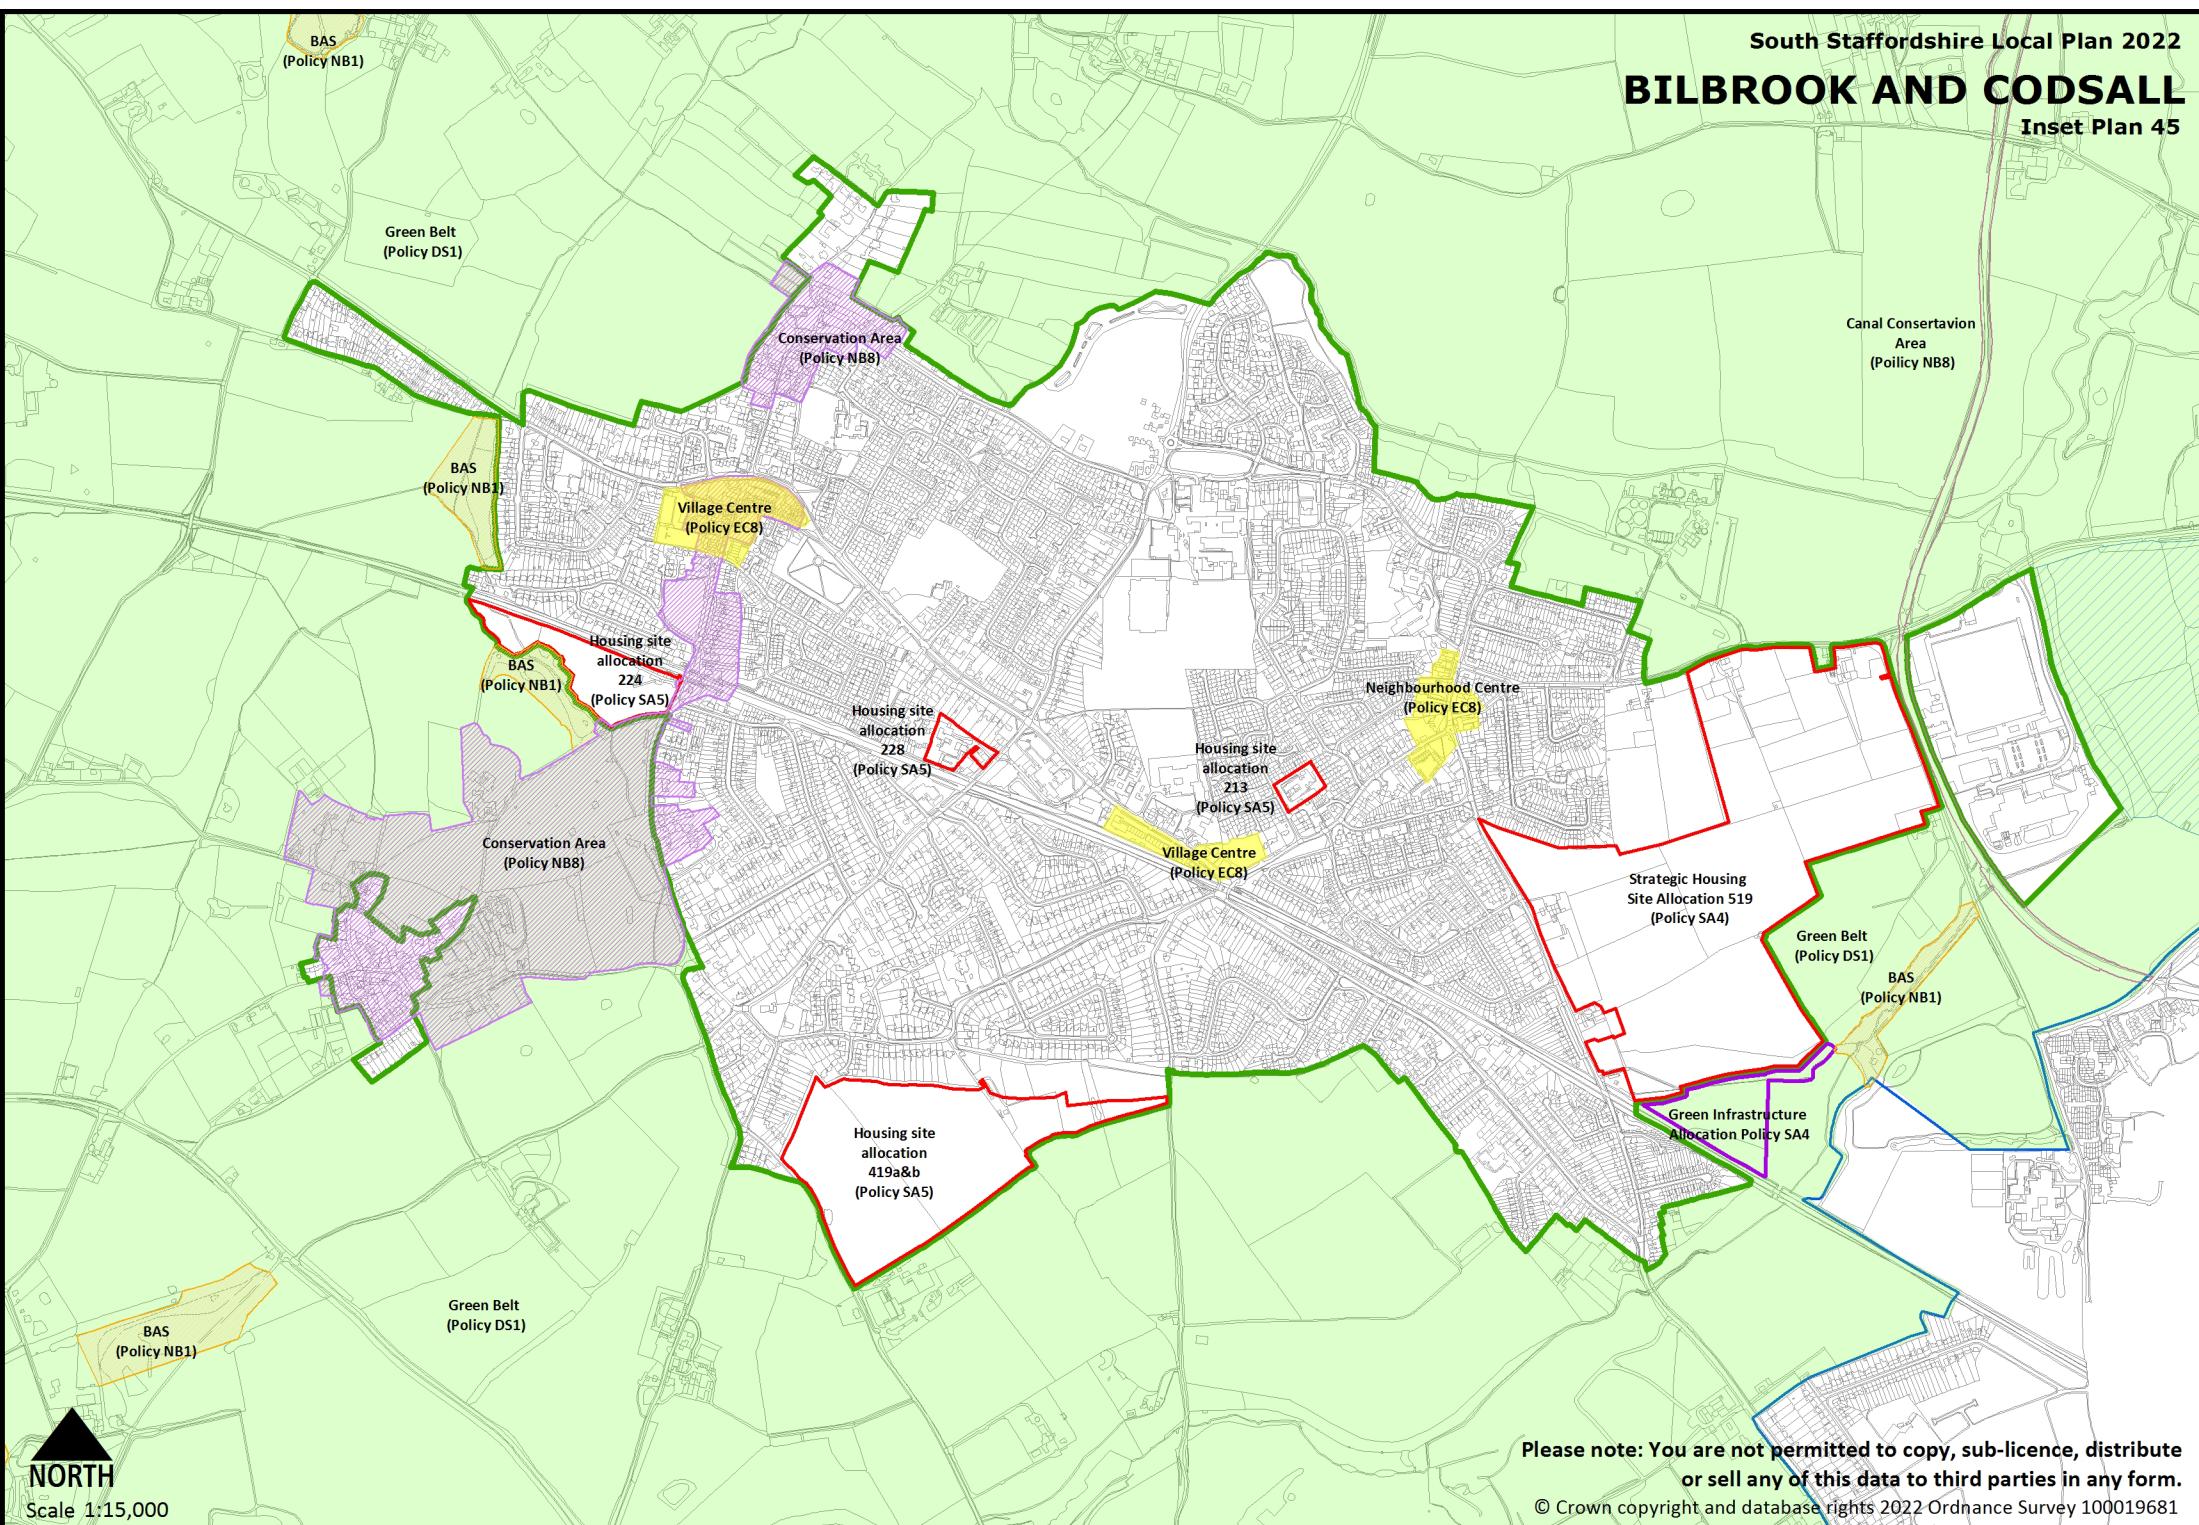

Scale 1:15,000

Please note: You are not permitted to copy, sub-license, distribute
or sell any of this data to third parties in any form.

© Crown copyright and database rights 2022 Ordnance Survey 100019681