



Please note: You are not permitted to copy, sub-licence, distribute or sell any of this data to third parties in any form.

© Crown copyright and database rights 2022 Ordnance Survey 100019681

South Staffordshire Local Plan 2022
**LICHFIELD HATHERTON
CANAL PROTECTION LINE**
Inset Plan 54

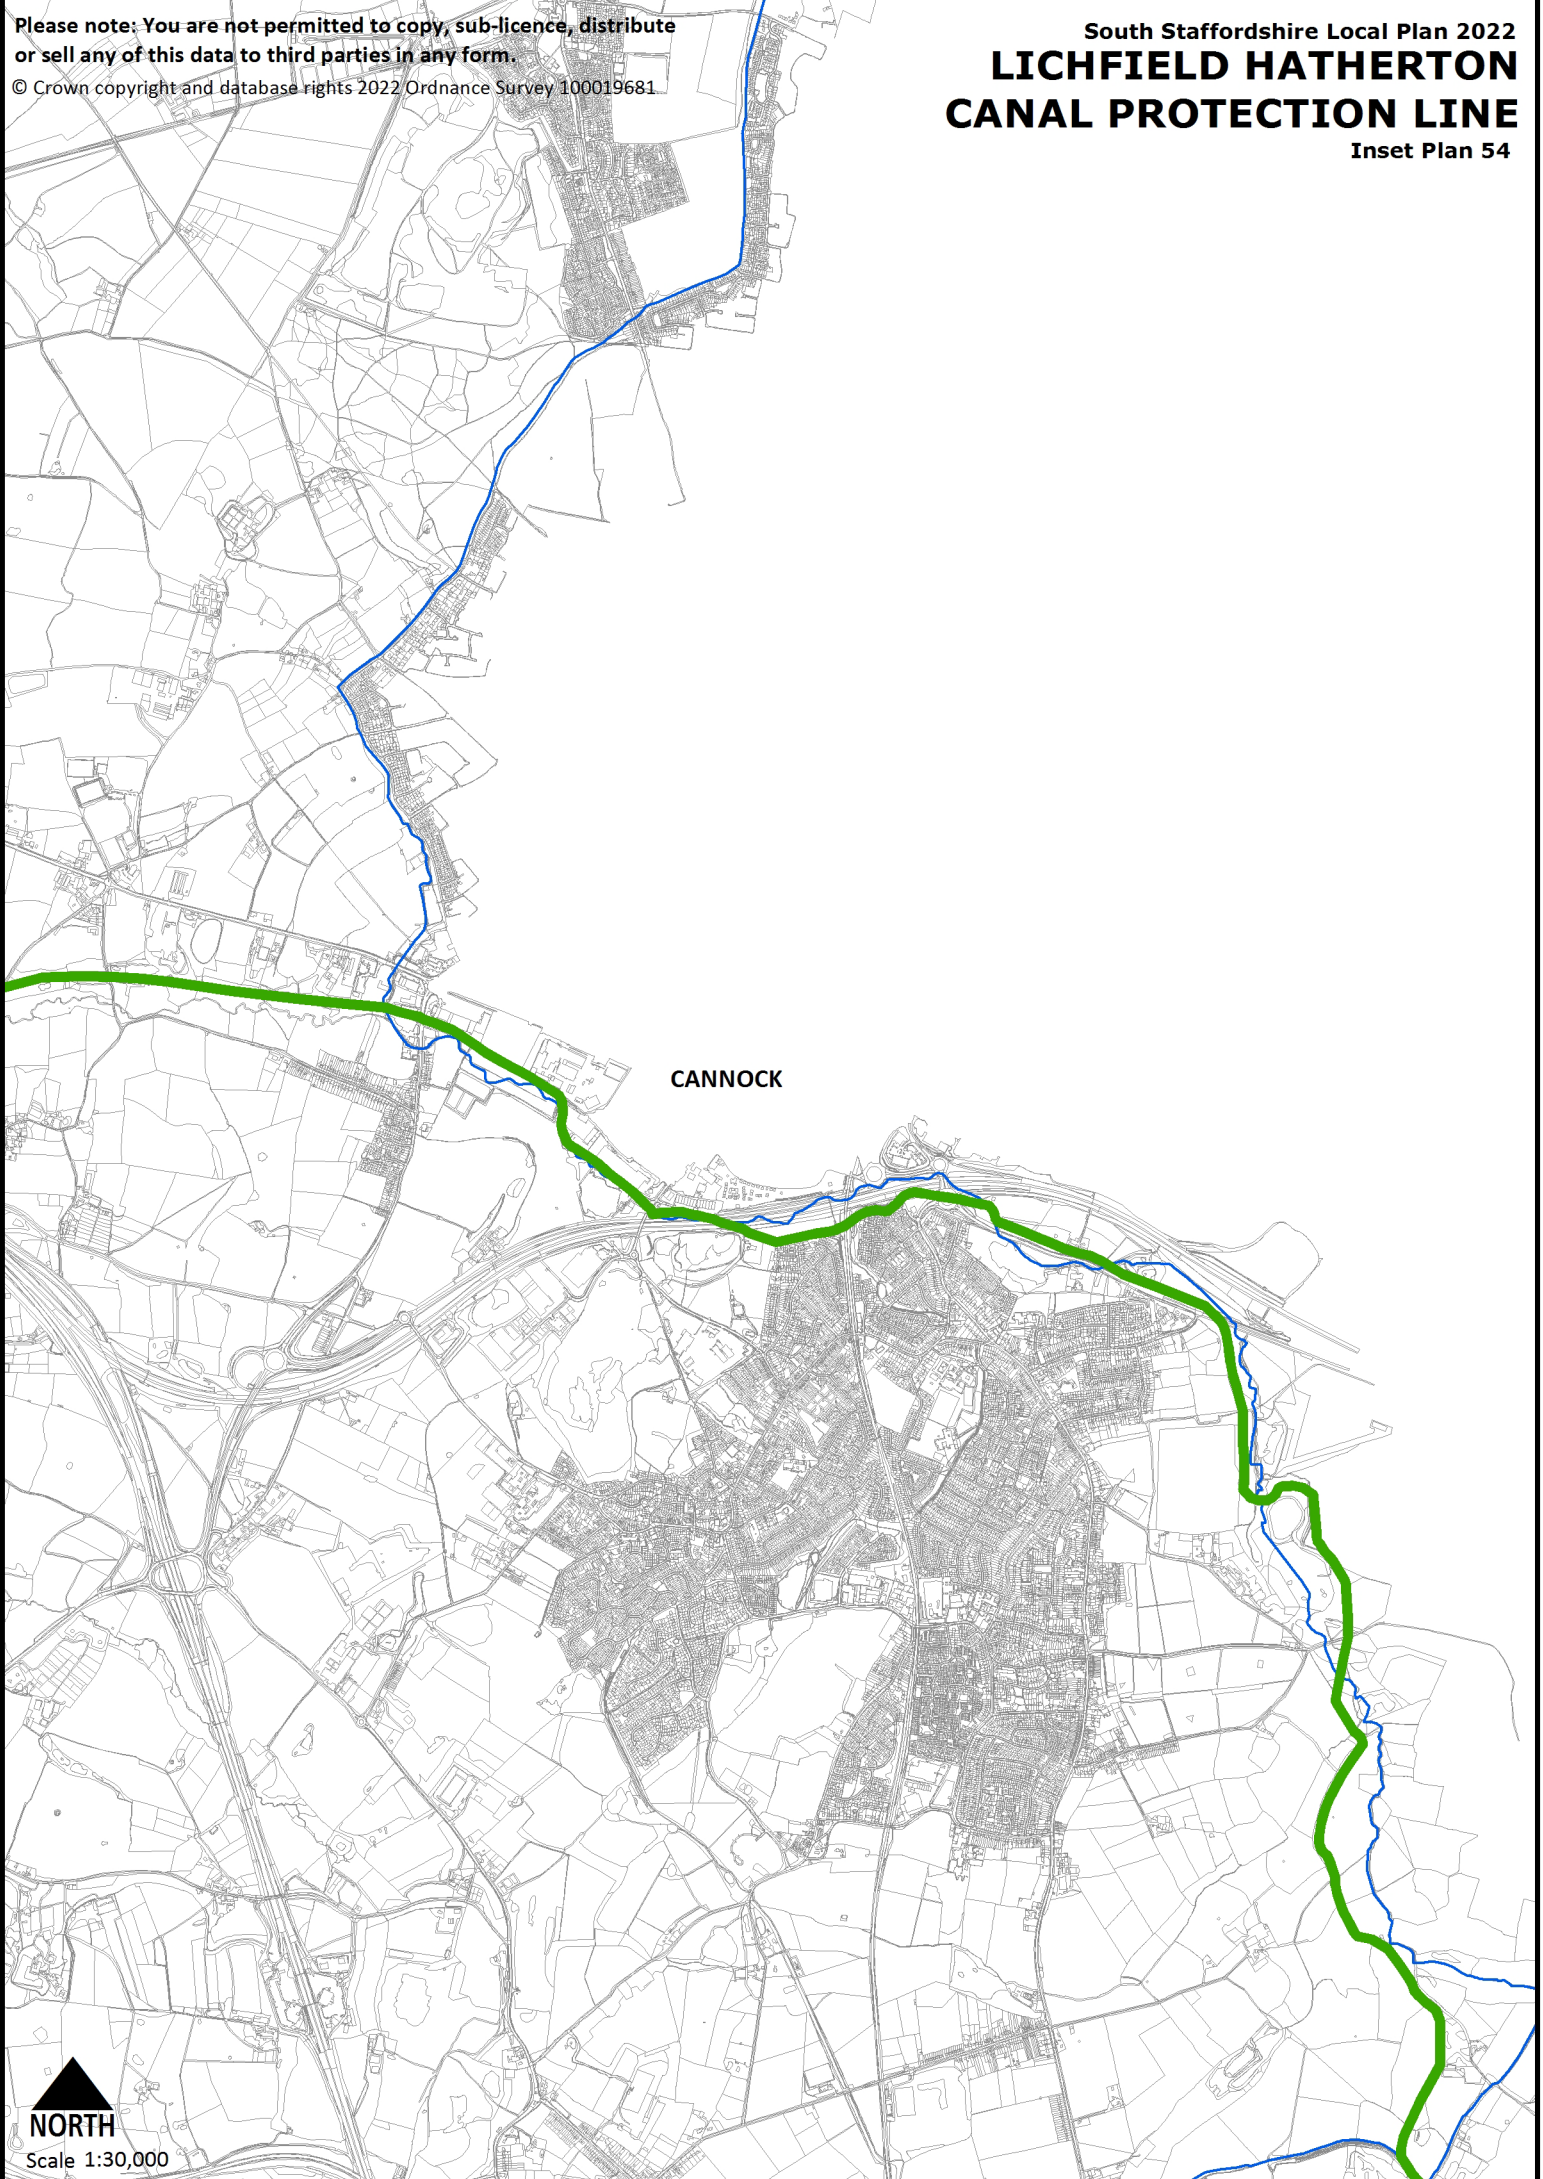

CANNOCK


NORTH
Scale 1:30,000