


Please note: You are not permitted to copy, sub-licence, distribute or sell any of this data to third parties in any form.  
© Crown copyright and database rights 2024 Ordnance Survey 100019681

# South Staffordshire Local Plan 2023 - 2041 SHOWELL LANE/LLOYD HILL

Inset Plan 30

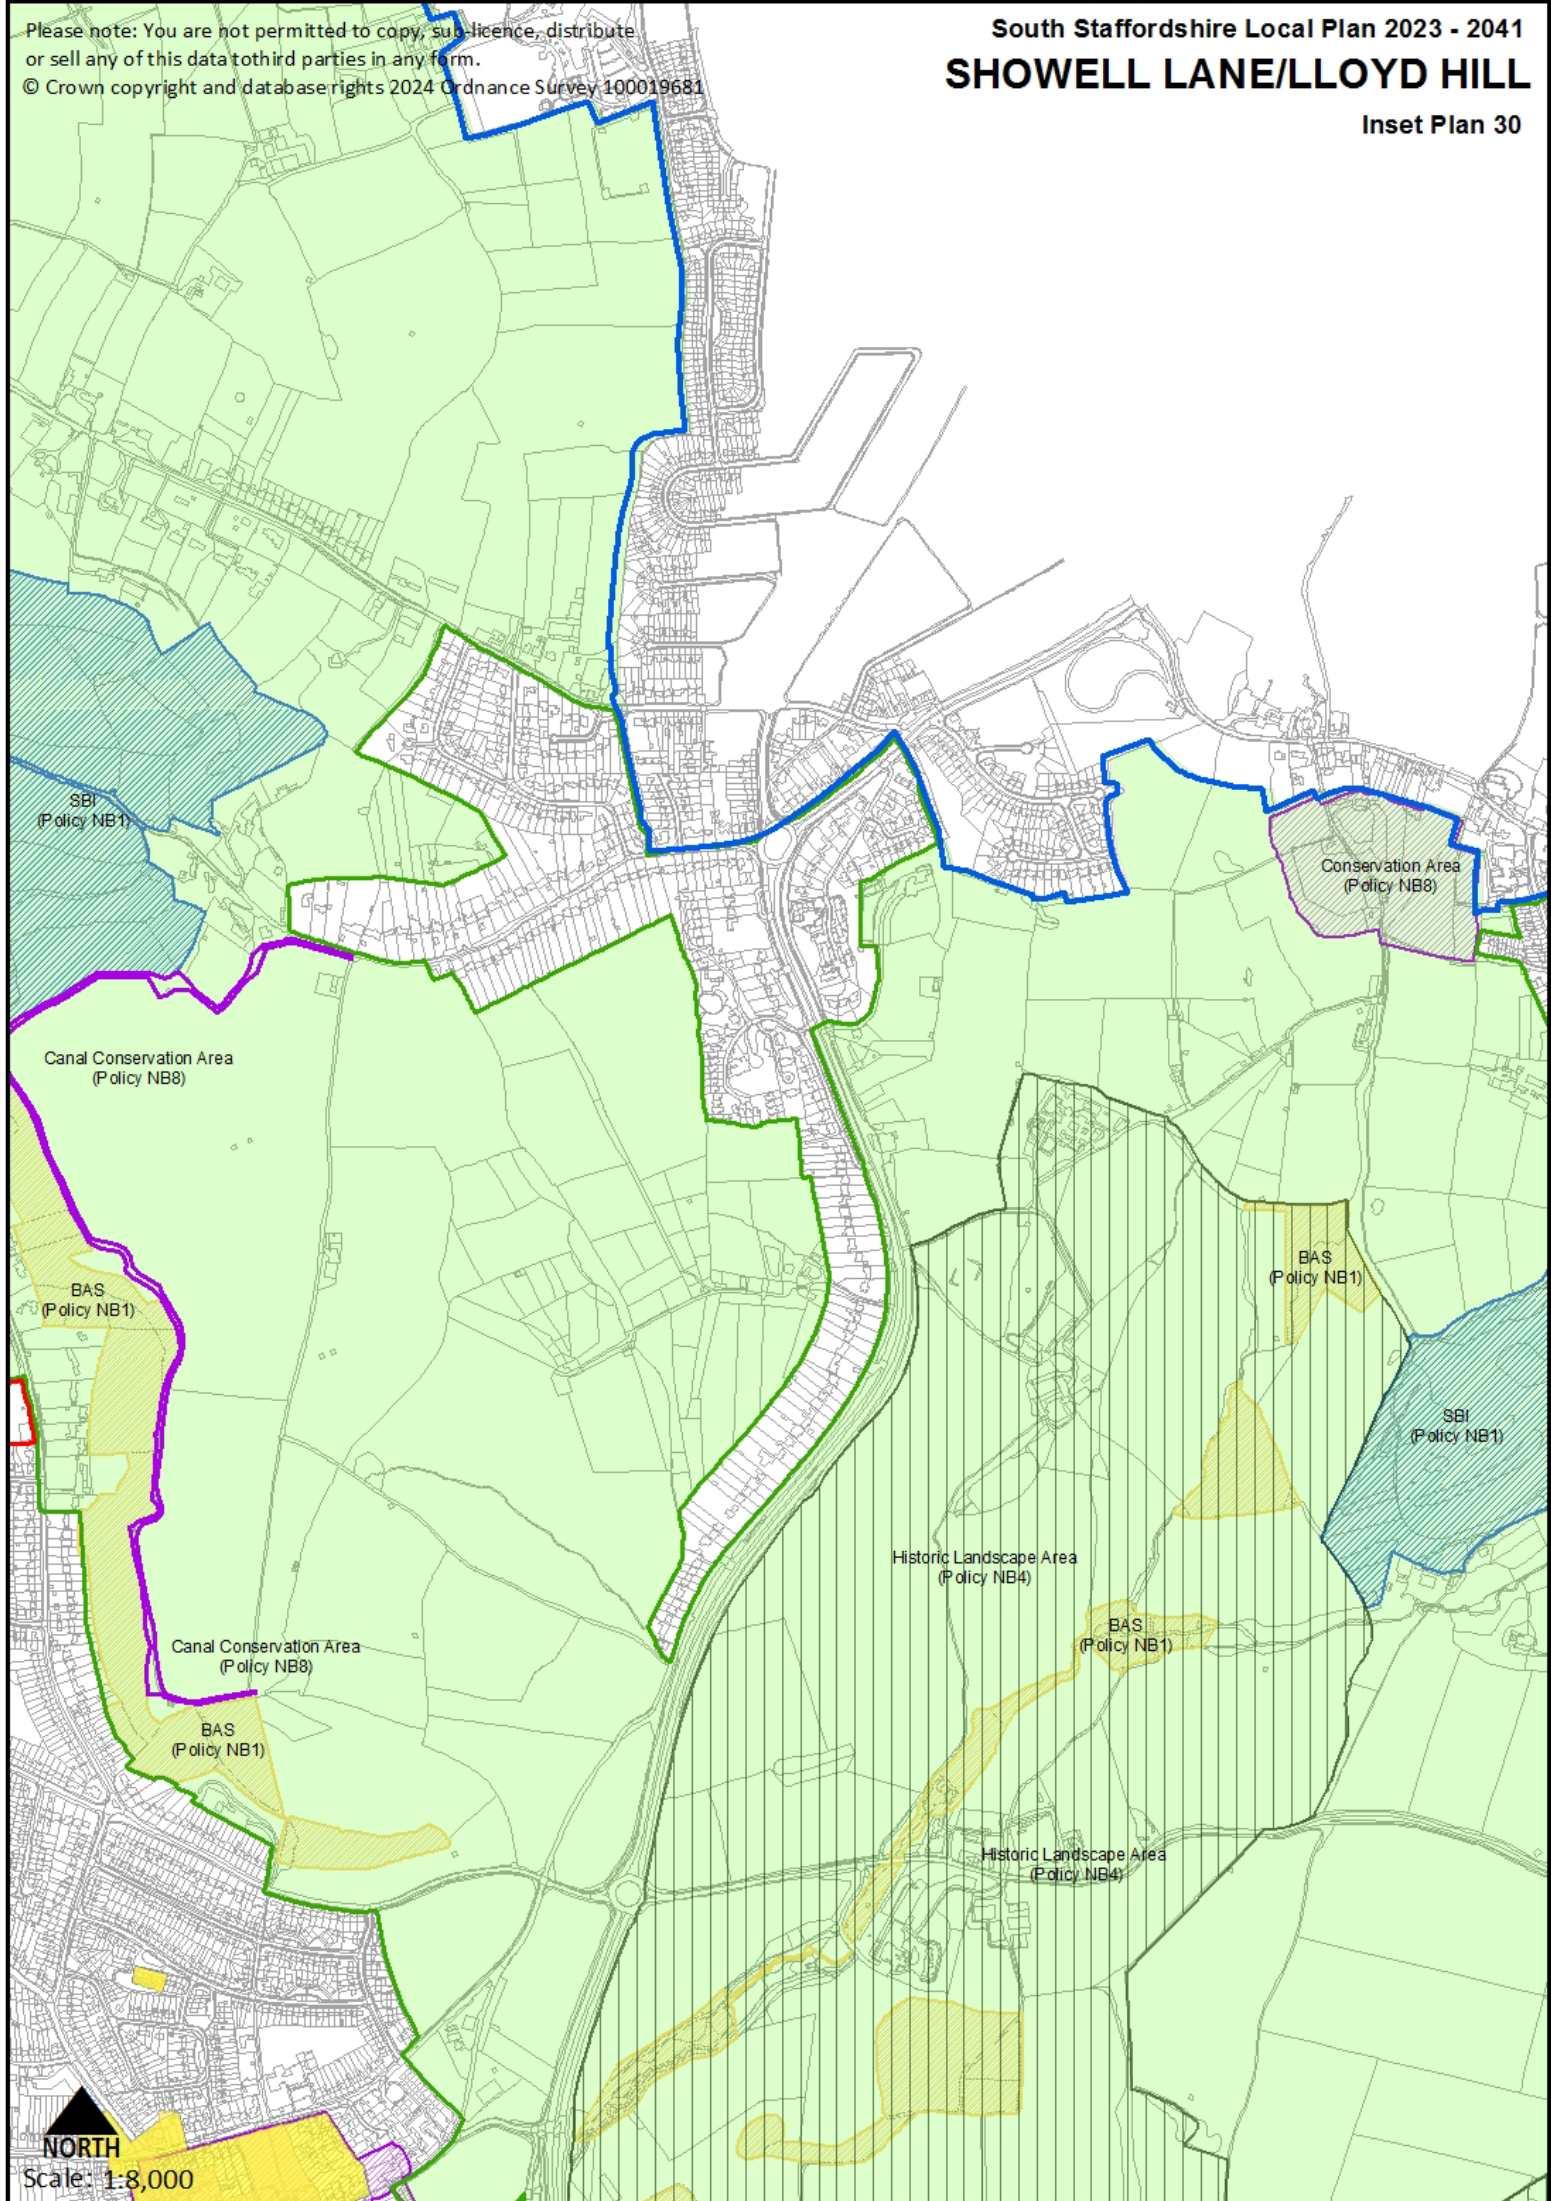

**NORTH**  
Scale: 1:8,000